

63


TRACT No. 8402
CHRISTENSEN COURT CONDOMINIUMS

TRACT No. 7545

ADDRESS TABLE		
731 LOMA VERDE AVE.		
UNIT	BLDG.	SITUS
733-A	A	UNIT A
733-B	A	UNIT B
733-C	A	UNIT C
733-D	A	UNIT D
733-E	A	UNIT E
733-F	A	UNIT F
733-G	A	UNIT G
733-H	A	UNIT H
727 LOMA VERDE AVE.		
731-A	B	UNIT A
731-B	B	UNIT B
731-C	B	UNIT C
731-D	B	UNIT D
731-E	B	UNIT E
731-F	B	UNIT F
731-G	B	UNIT G
733 LOMA VERDE AVE.		
727-A	C	UNIT A
727-B	C	UNIT B
727-C	C	UNIT C
727-D	C	UNIT D
727-E	C	UNIT E
725 LOMA VERDE AVE.		
725-A	D	UNIT A
725-B	D	UNIT B
725-C	D	UNIT C
725-D	D	UNIT D
725-E	D	UNIT E
729 LOMA VERDE AVE.		
729-A	E	UNIT A
729-B	E	UNIT B

TRACT No. 8402

ADDRESS TABLE	
737 LOMA VERDE AVE.	
UNIT	SITUS
1	UNIT 1
2	UNIT 2
3	UNIT 3
4	UNIT 4
5	UNIT 5
6	UNIT 6
7	UNIT 7
8	UNIT 8
9	UNIT 9
10	UNIT 10
11	UNIT 11
12	UNIT 12

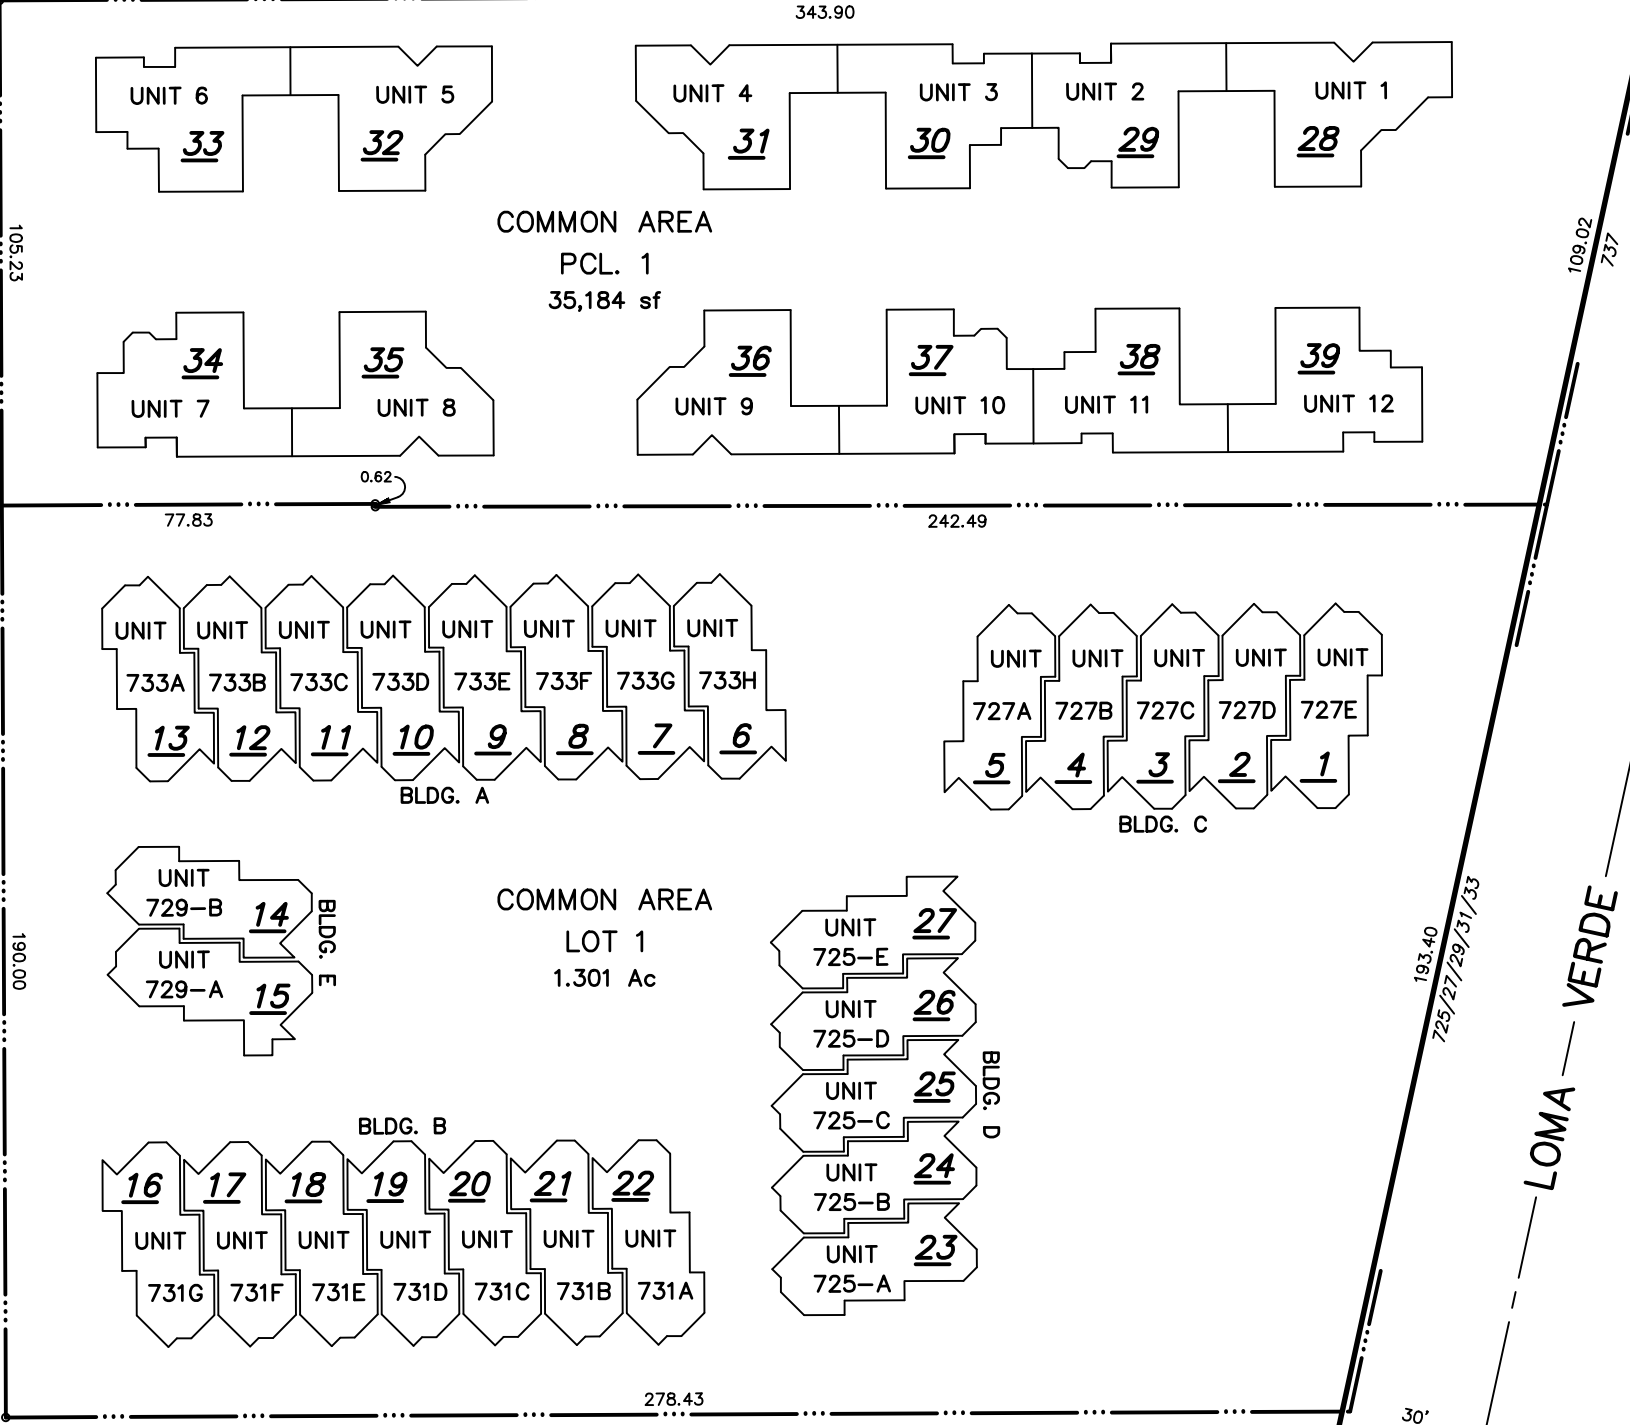

53

50

51

TRACT No. 7545
LOMA VERDE TOWNHOMES — AMENDED