
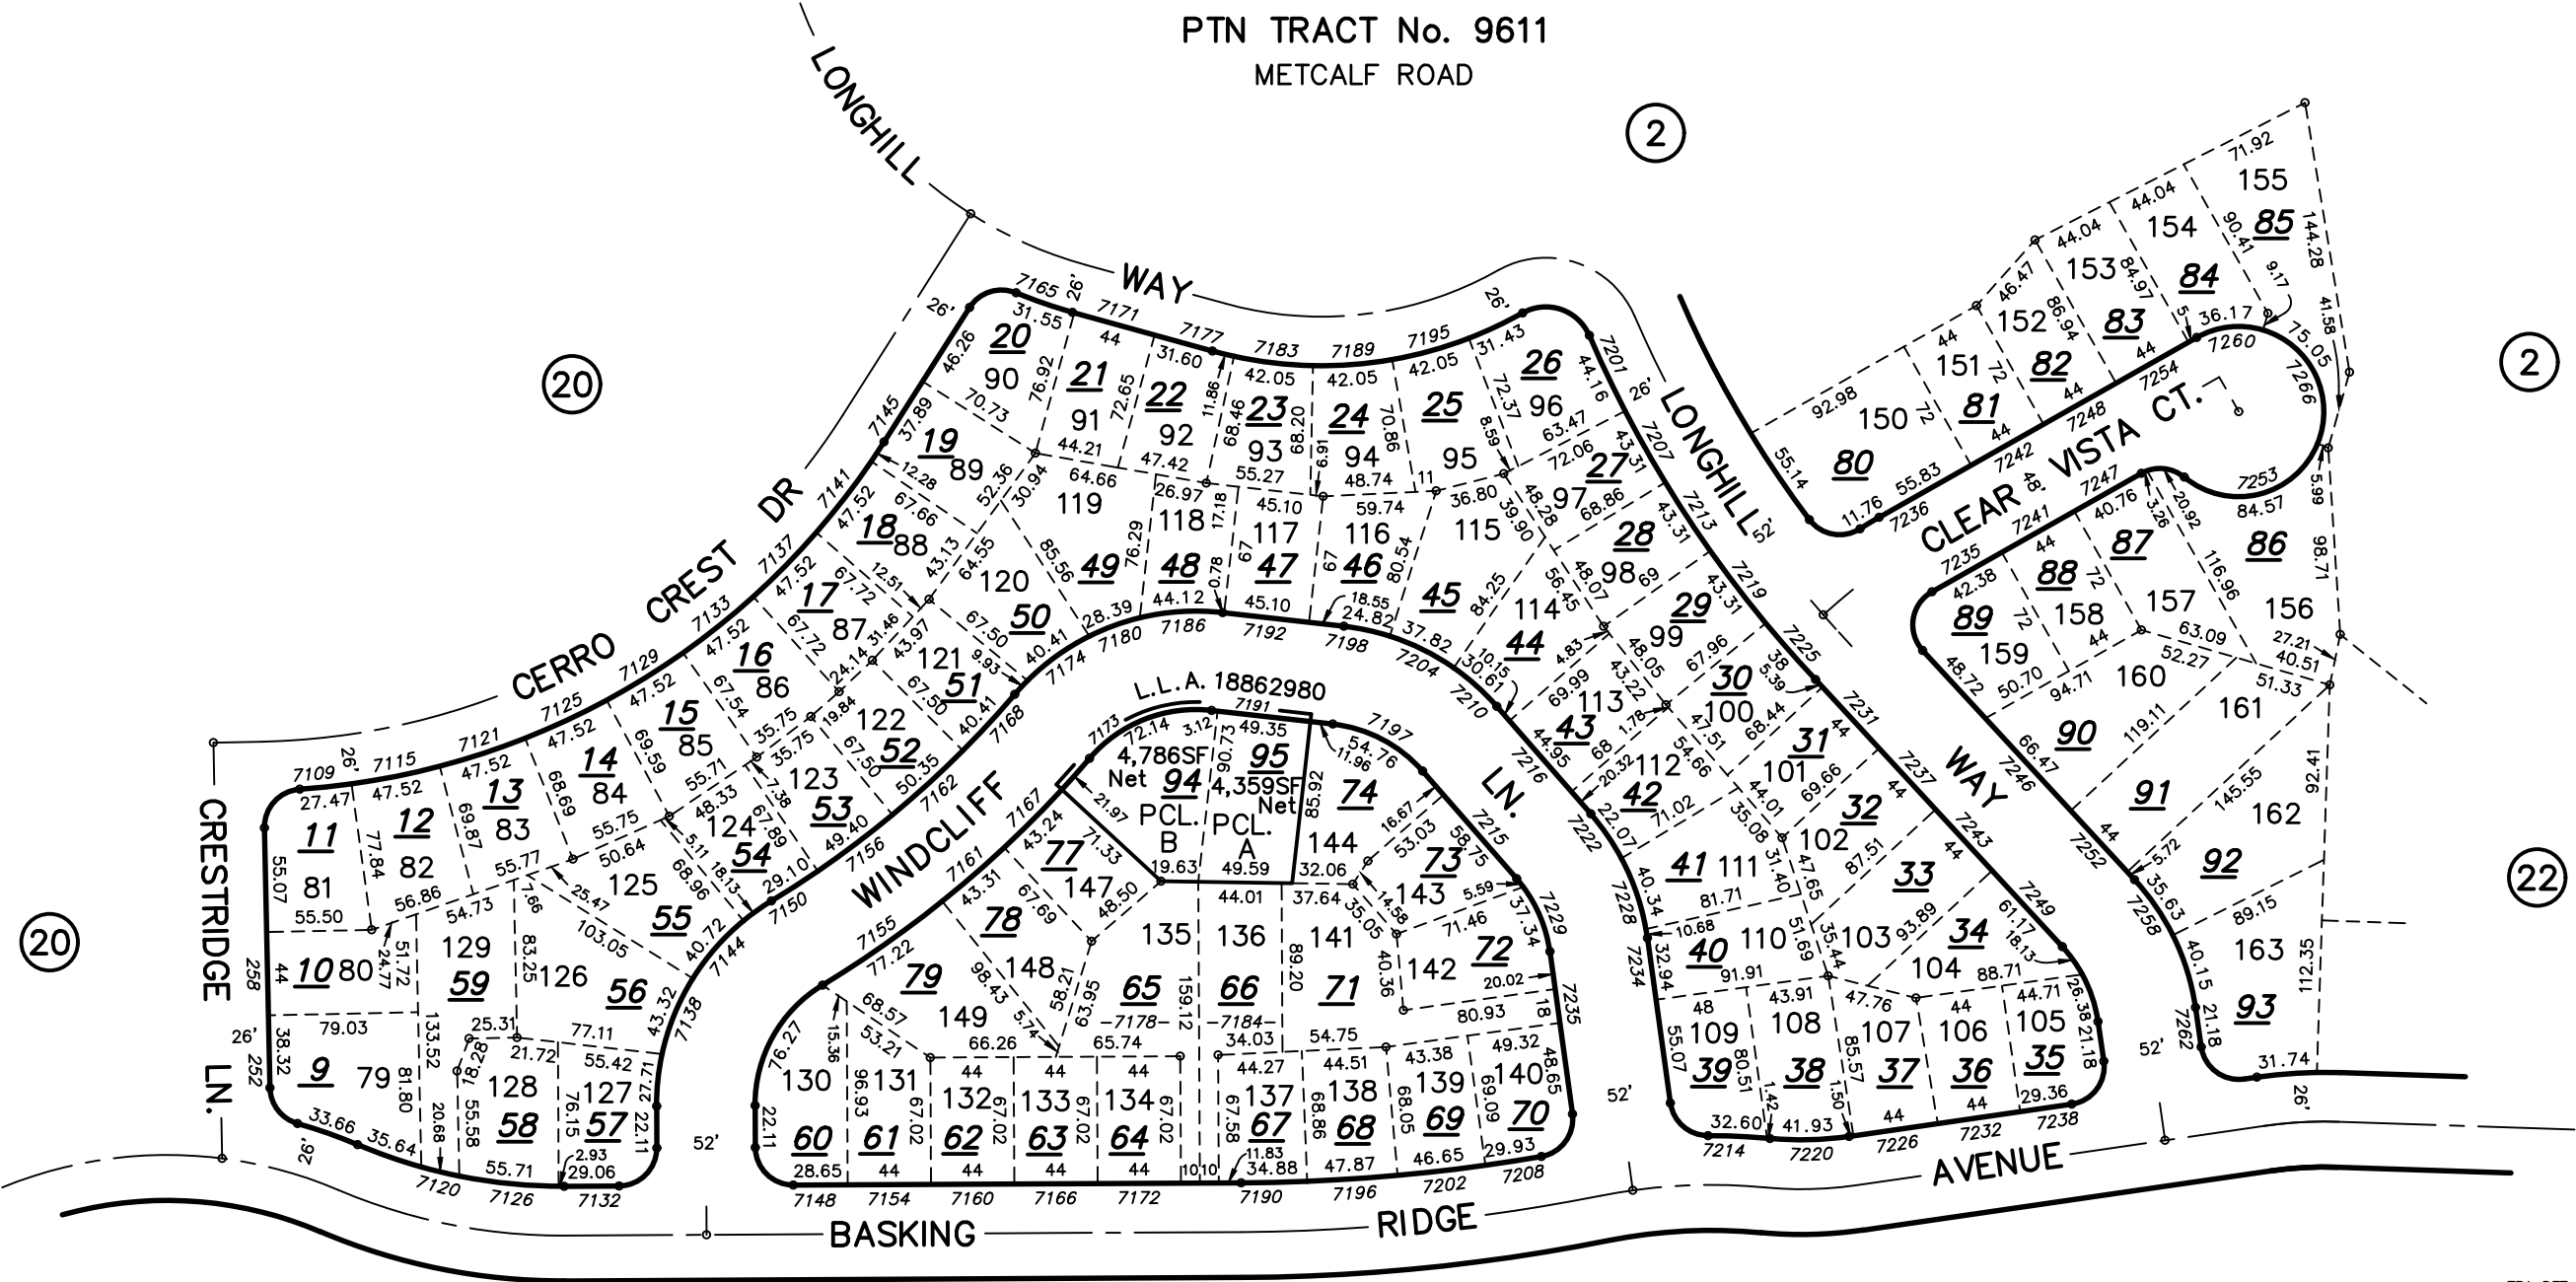


TRACT NO. 9611

LOT NO.	AREA	LOT NO.	AREA	LOT NO.	AREA	LOT NO.	AREA	LOT NO.	AREA	LOT NO.	AREA	LOT NO.	AREA	LOT NO.	AREA
79	0.12Ac.	89	0.08Ac.	99	0.08Ac.	109	0.08Ac.	119	0.12Ac.	129	0.11Ac.	139	0.07Ac.	151	0.07Ac.
80	0.08Ac.	90	0.09Ac.	100	0.07Ac.	110	0.08Ac.	120	0.09Ac.	130	0.10Ac.	140	0.08Ac.	152	0.08Ac.
81	0.09Ac.	91	0.08Ac.	101	0.07Ac.	111	0.10Ac.	121	0.07Ac.	131	0.08Ac.	141	0.15Ac.	153	0.09Ac.
82	0.09Ac.	92	0.07Ac.	102	0.08Ac.	112	0.08Ac.	122	0.07Ac.	132	0.07Ac.	142	0.09Ac.	154	0.09Ac.
83	0.08Ac.	93	0.08Ac.	103	0.10Ac.	113	0.08Ac.	123	0.07Ac.	133	0.07Ac.	143	0.08Ac.	155	0.15Ac.
84	0.08Ac.	94	0.08Ac.	104	0.09Ac.	114	0.09Ac.	124	0.08Ac.	134	0.07Ac.	144	0.08Ac.	156	0.16Ac.
85	0.08Ac.	95	0.08Ac.	105	0.07Ac.	115	0.11Ac.	125	0.10Ac.	135	0.13Ac.	147	0.07Ac.	157	0.10Ac.
86	0.08Ac.	96	0.10Ac.	106	0.07Ac.	116	0.08Ac.	126	0.13Ac.	136	0.11Ac.	148	0.09Ac.	158	0.07Ac.
87	0.08Ac.	97	0.07Ac.	107	0.08Ac.	117	0.07Ac.	127	0.09Ac.	137	0.07Ac.	149	0.12Ac.	159	0.09Ac.
88	0.08Ac.	98	0.07Ac.	108	0.09Ac.	118	0.07Ac.	128	0.09Ac.	138	0.07Ac.	150	0.15Ac.	160	0.13Ac.

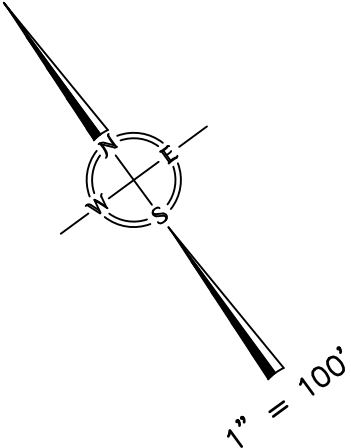

TRA DET. MAP 138